


# 学校給食共同調理場 (粕屋町大字江辻字向川原1070-1)

実測図  
S=1:500

地番	学校給食共同調理場		
NO	X	Y	辺長
61	69997.300	-49107.050	6.94
34	69996.976	-49100.116	20.35
35	69989.739	-49081.096	8.62
36	69986.053	-49073.294	13.51
37	69977.120	-49063.148	13.26
38	69967.567	-49053.942	20.66
39	69952.125	-49040.208	16.31
40	69939.414	-49029.985	10.16
41	69930.894	-49024.434	17.52
42	69916.330	-49014.693	11.72
43	69905.852	-49009.421	12.03
44	69894.551	-49005.271	19.33
45	69875.692	-49001.013	14.66
52	69872.843	-49015.400	15.20
51	69887.783	-49018.207	49.95
50	69878.081	-49067.206	24.14
53	69854.350	-49062.751	3.80
7	69854.433	-49066.557	5.50
8	69854.460	-49072.057	13.73
9	69867.981	-49074.469	2.55
10	69870.421	-49075.242	5.03
54	69869.125	-49080.107	9.41
55	69878.335	-49082.049	20.23
56	69898.137	-49086.202	23.87
57	69921.493	-49091.139	19.84
58	69940.902	-49095.277	24.21
59	69964.637	-49100.093	17.49
60	69981.705	-49103.920	15.90
面積	7247.4986325		
地積	7247.49 m <sup>2</sup>		

世界測地系・平面直角座標系Ⅱ

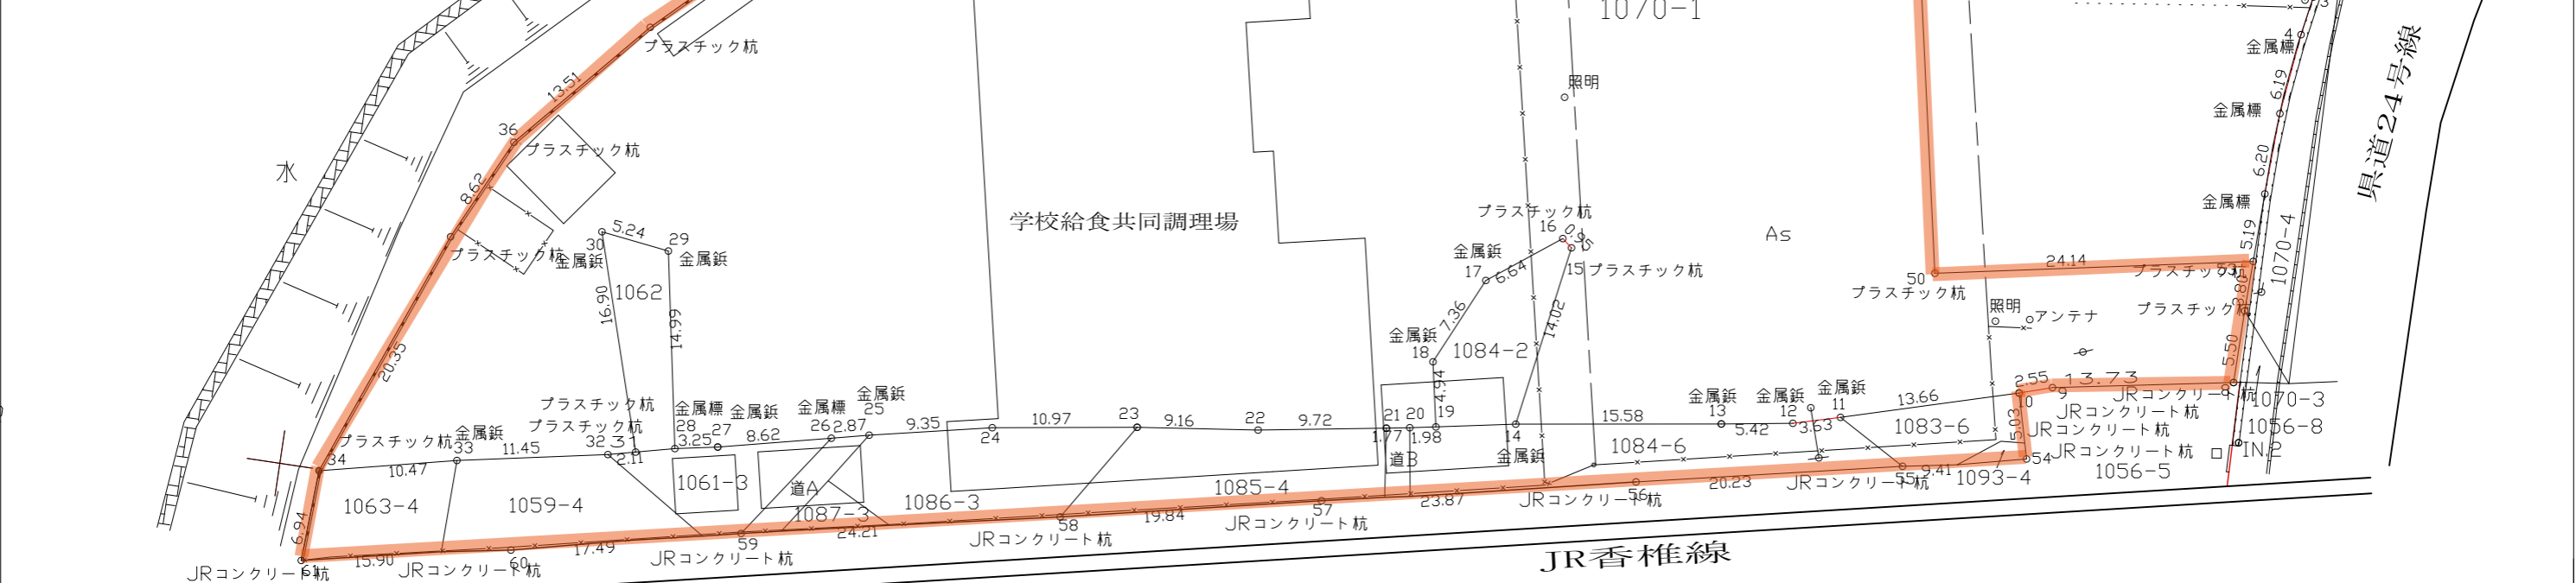

変換データ形式 TKY2JGD.par Ver.2.11

引照点	標識	X座標	Y座標
BB21-3	既設プラスチック杭	69935.524	-49203.949
BB21-4	既設プラスチック杭	69896.443	-49198.338
IN.1	新設金属標	69852.026	-49040.523
IN.2	新設金属標	69853.410	-49076.515