



粕屋町大字江辻字向川原 1070-1

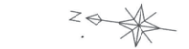

実測図
S=1:500

地番	1070-1	Y	Xn * (Yn+1 - Yn-1)	距離
NO	Xn	Y	Xn * (Yn+1 - Yn-1)	距離
34	69995.976	-19100.116	1169439.478032	20.35
35	69989.739	-19081.095	1877264.779458	8.62
36	69985.053	-19073.294	1256109.679244	13.51
37	69977.120	-19063.148	1354197.226240	13.26
38	69967.567	-19053.842	1605055.936980	20.66
39	69952.125	-19040.208	1675843.038629	16.31
40	69939.414	-19029.985	1103224.316438	10.16
41	69930.894	-19024.434	1069383.211048	17.52
42	69916.330	-19014.693	1049653.832290	11.72
43	69905.852	-19009.421	678652.937644	12.03
44	69894.551	-19005.271	587673.334808	19.33
45	69875.692	-19001.013	-2704259.156092	43.79
46	69867.186	-19043.972	-2817464.112636	14.27
1	69852.150	-19041.339	98073.836640	1.26
2	69853.393	-19042.568	-63426.830844	0.67
3	69852.801	-19042.247	-184062.130635	2.99
4	69853.306	-19045.203	-636782.737496	6.19
5	69854.003	-19051.363	-863116.031069	6.20
6	69854.236	-19057.569	-1081365.211784	9.00
7	69854.433	-19066.557	-1012749.539634	5.50
8	69854.460	-19072.057	-552686.437620	13.73
9	69867.981	-19074.469	-222529.519485	2.55
10	69870.421	-19075.242	-321643.677442	13.66
11	69883.537	-19079.071	-335930.132359	3.63
12	69887.037	-19080.049	-127810.277710	5.42
13	69892.392	-19080.501	-221628.775032	15.58
14	69907.802	-19083.220	806106.834862	14.02
15	69905.602	-19069.370	1010066.043298	0.95
16	69906.352	-19068.771	-237751.533152	6.64
17	69911.632	-19072.771	-747984.734748	7.36
18	69914.702	-19079.470	-807444.893398	4.94
19	69913.752	-19084.320	-363621.424152	1.98
20	69915.703	-19084.671	-45515.122653	1.77
21	69917.453	-19084.671	-131514.729093	9.72
22	69927.048	-19086.552	-190201.570560	9.16
23	69936.145	-19077.691	-135751.229855	10.97
24	69946.995	-19089.351	-251879.128995	9.35
25	69956.145	-19091.292	-181256.371695	2.87
26	69958.945	-19091.642	-180494.078100	8.62
27	69967.354	-19093.672	-177017.435620	3.25
28	69970.535	-19094.472	99069.333250	14.99
29	69973.234	-19079.722	1081086.774300	5.24
30	69976.454	-19079.022	-1081167.114300	16.90
31	69973.455	-19095.172	-1165058.025750	2.11
32	69975.505	-19095.672	-184105.553655	11.45
33	69986.758	-19097.603	-311021.152552	10.47
合計			7345.4825200	
面積			7345	㎡

世界測地系・平面直角座標系Ⅱ

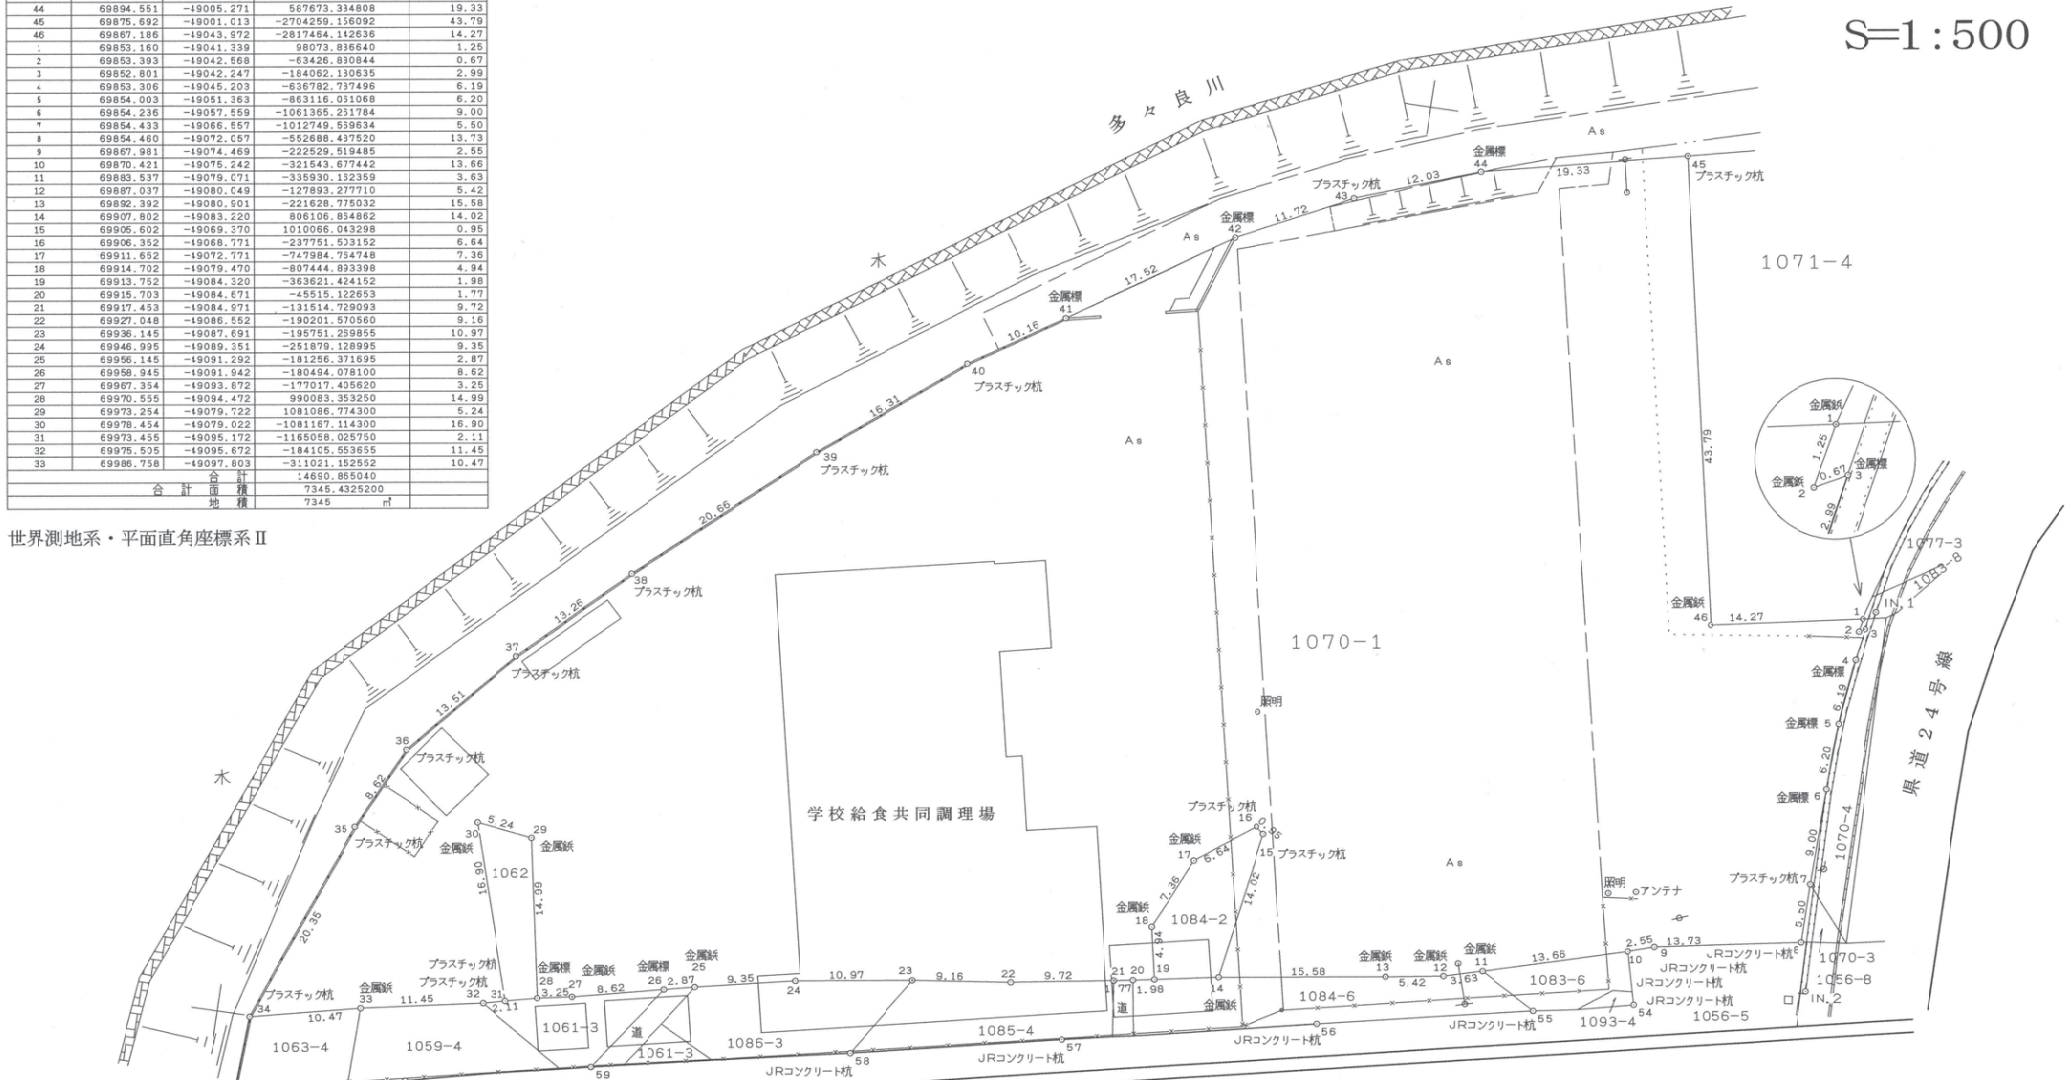

変換データ形式 TKY2JGD.par Ver.2.1.1

引張点	標高	X座標	Y座標
BB21-3	調整プラスチック杭	69935.524	-49203.949
BB21-4	調整プラスチック杭	69896.443	-49198.338
IN.1	新設金属標	69852.026	-49040.523
IN.2	新設金属標	69853.410	-49076.515

点名	X座標	Y座標
54	69869.125	-49080.107
55	69878.335	-49082.049
56	69898.137	-49086.202
57	69921.493	-49091.139
58	69940.902	-49095.277
59	69964.637	-49100.093
60	69981.705	-49103.920
61	69997.300	-49107.050

図面名称	実測図
所在	糟屋郡粕屋町大字江辻字向川原1070-1
縮尺	1/500
測量年月	平成24年11月9日
作成者	福岡市東区青葉5-17-18 藤本測量設計株式会社 代表取締役 藤本明弘 TEL (092)691-6817